


Scale: 1:25 (A3)



KI Tillicoultry Orders  
 76 Moss Road  
 Tillicoultry FK13 6NS  
 Telephone: 01259 237 010

Callerton 31  
 Fermdene - Grain Painted  
 Salesperson: Araminta Glenn  
 Work number: 01259 237 010  
 E-Mail: Araminta.Glenn@kitchensinternational.co.uk

Tilly Callerton Display  
 Home number:

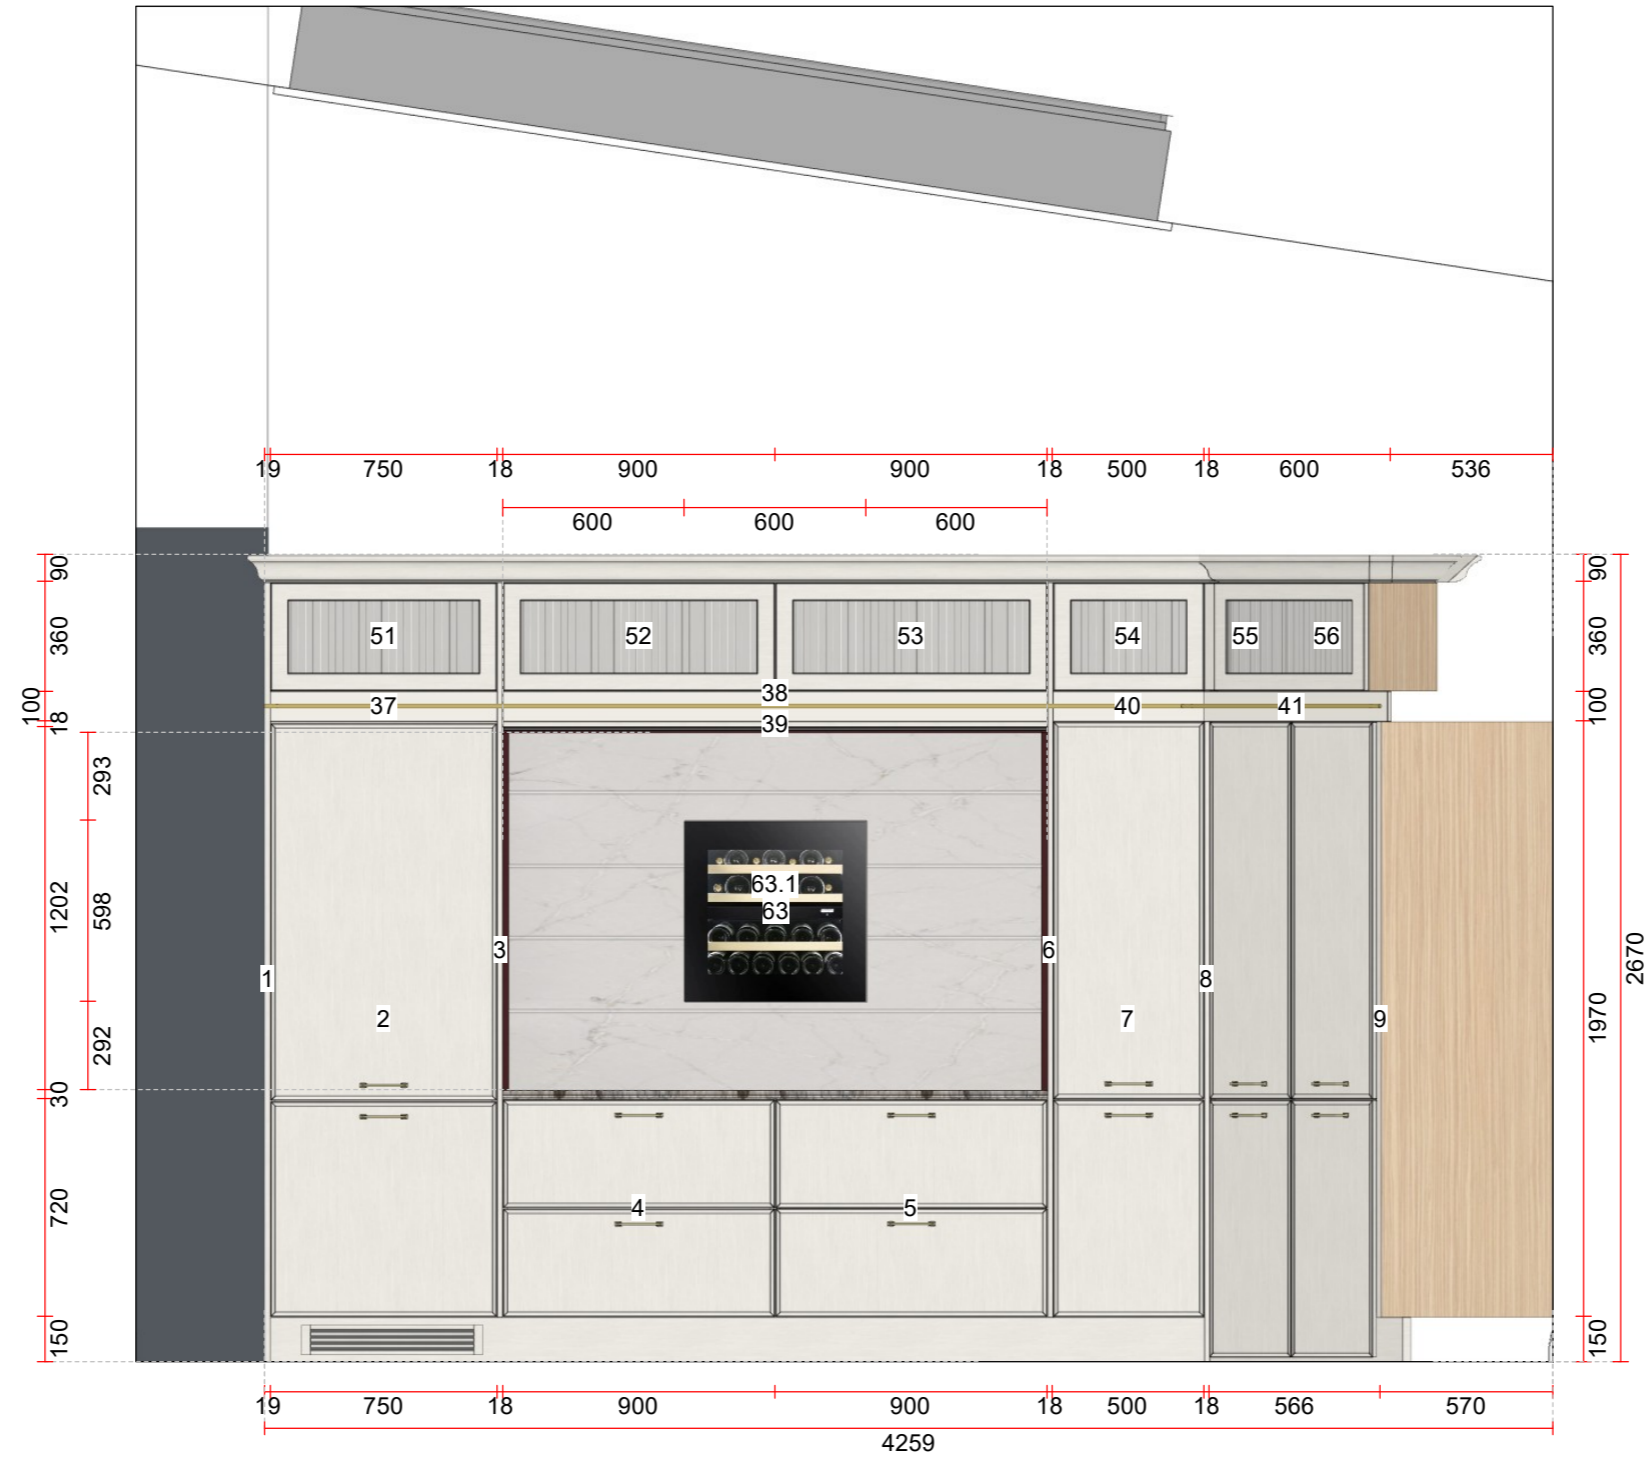

Elevation A

Scale: 1:25 (A3)



KI Tillicoultry Orders  
 76 Moss Road  
 Tillicoultry FK13 6NS  
 Telephone: 01259 237 010

Callerton 31  
 Ferndene - Grain Painted  
 Salesperson: Araminta Glenn  
 Work number: 01259 237 010  
 E-Mail: Araminta.Glenn@kitchensinternational.co.uk

Tilly Callerton Display  
 Home number:



Elevation B

Scale: 1:25 (A3)




KI Tillicoultry Orders  
 76 Moss Road  
 Tillicoultry FK13 6NS  
 Telephone: 01259 237 010

Callerton 31  
 Ferndene - Grain Painted  
 Salesperson: Araminta Glenn  
 Work number: 01259 237 010  
 E-Mail: Araminta.Glenn@kitchensinternational.co.uk

Tilly Callerton Display  
 Home number:



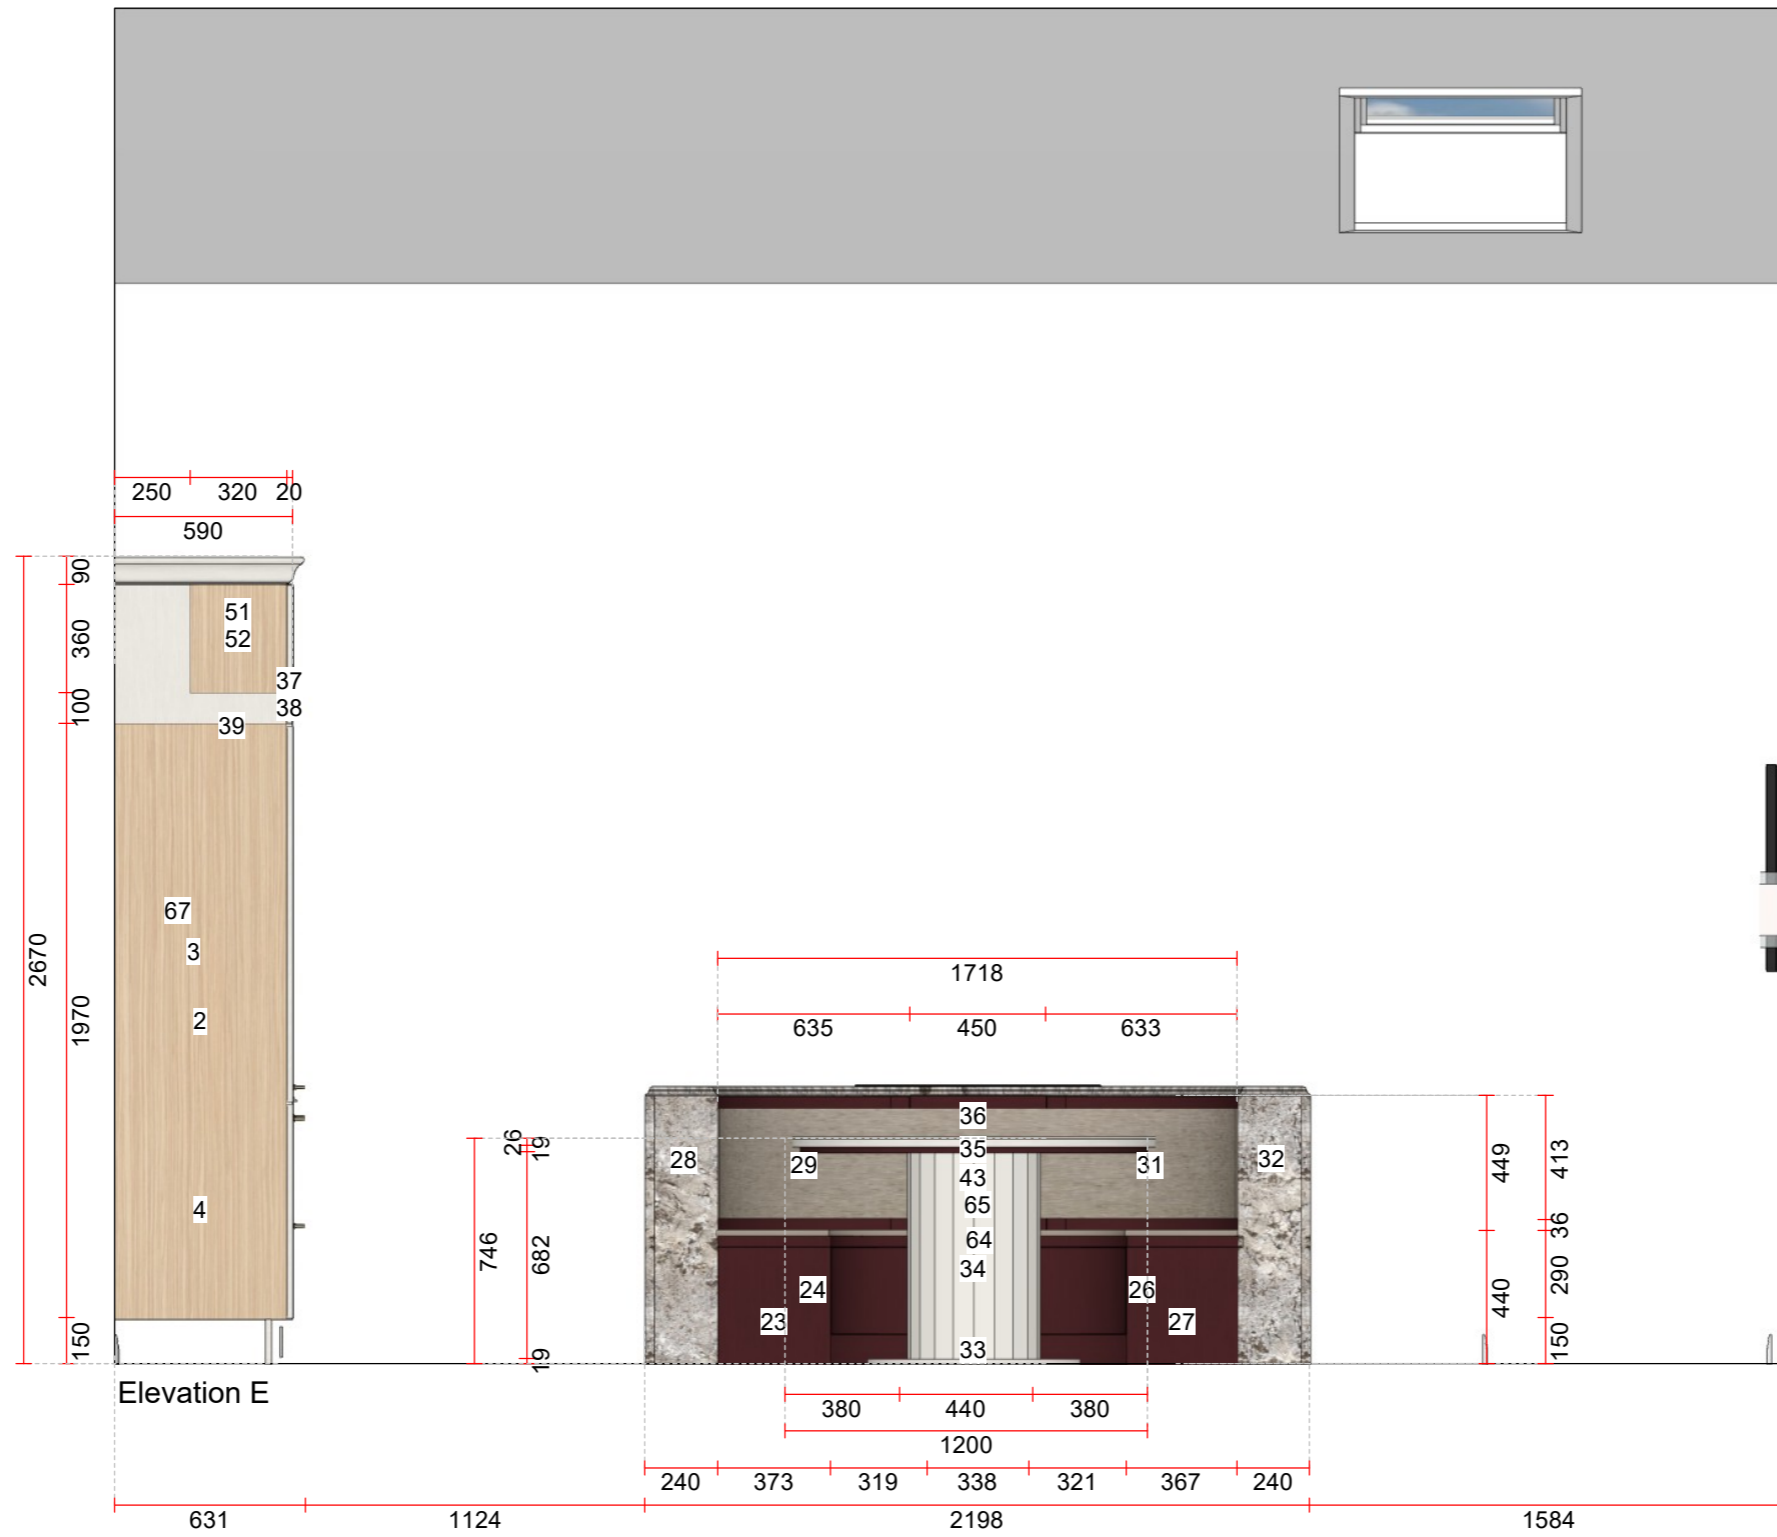

Elevation E


Scale: 1:25 (A3)



KI Tillicoultry Orders  
 76 Moss Road  
 Tillicoultry FK13 6NS  
 Telephone: 01259 237 010

Callerton 31  
 Ferndene - Grain Painted  
 Salesperson: Araminta Glenn  
 Work number: 01259 237 010  
 E-Mail: Araminta.Glenn@kitchensinternational.co.uk

Tilly Callerton Display  
 Home number:

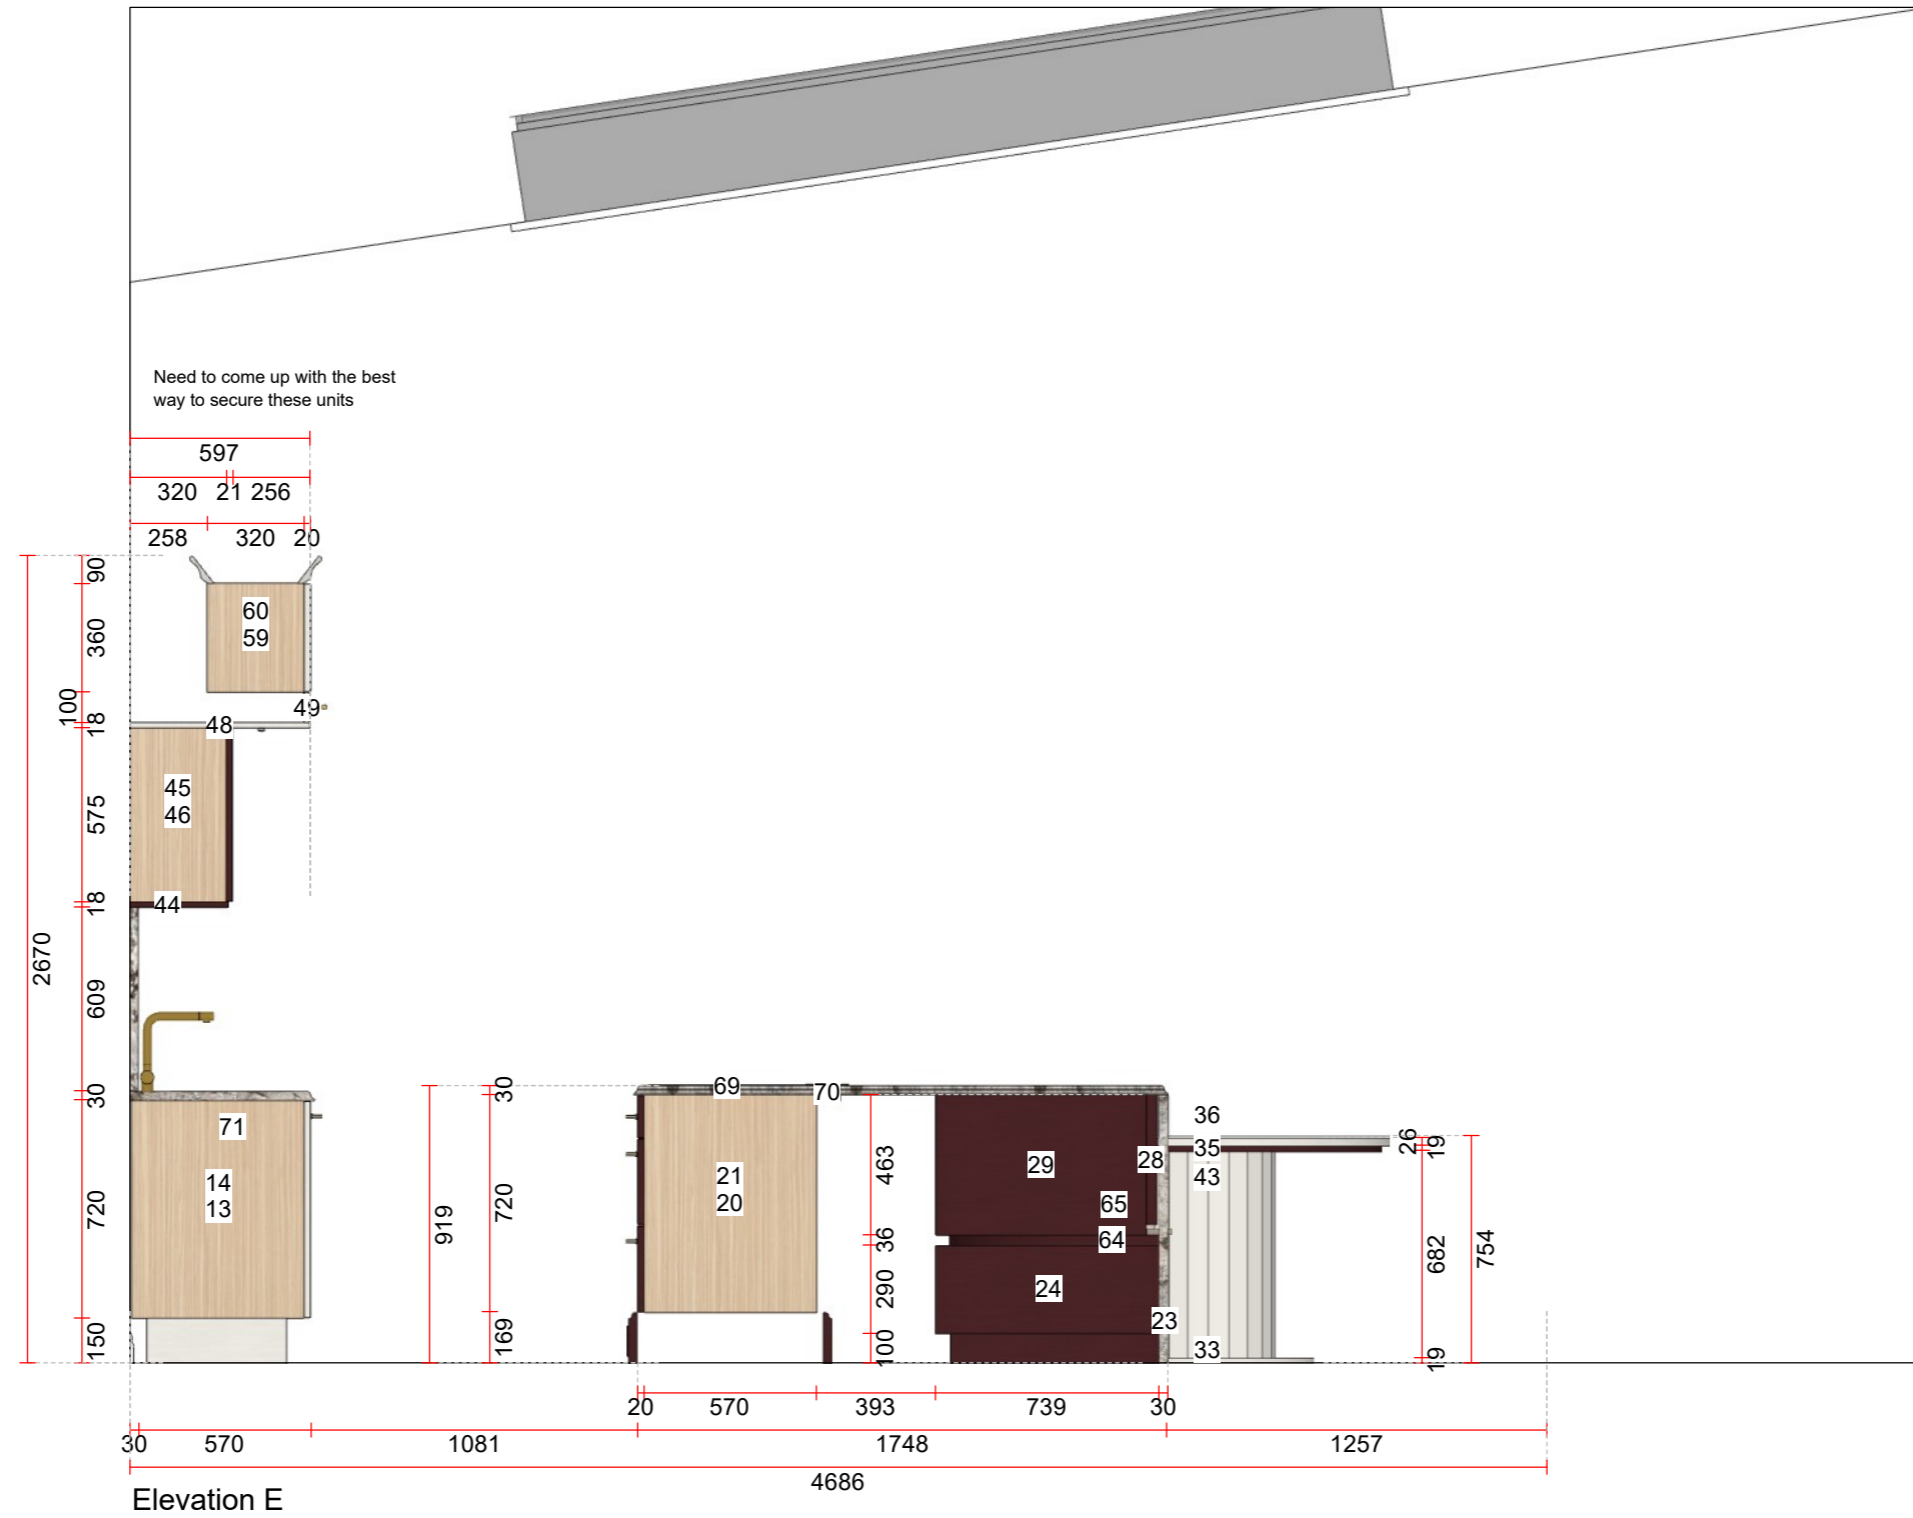


Scale: 1:25 (A3)



KI Tillicoultry Orders  
76 Moss Road  
Tillicoultry FK13 6NS  
Telephone: 01259 237 010

Callerton 31  
Ferndene - Grain Painted  
Salesperson: Araminta Glenn  
Work number: 01259 237 010  
E-Mail: Araminta.Glenn@kitchensinternational.co.uk

Tilly Callerton Display  
Home number:

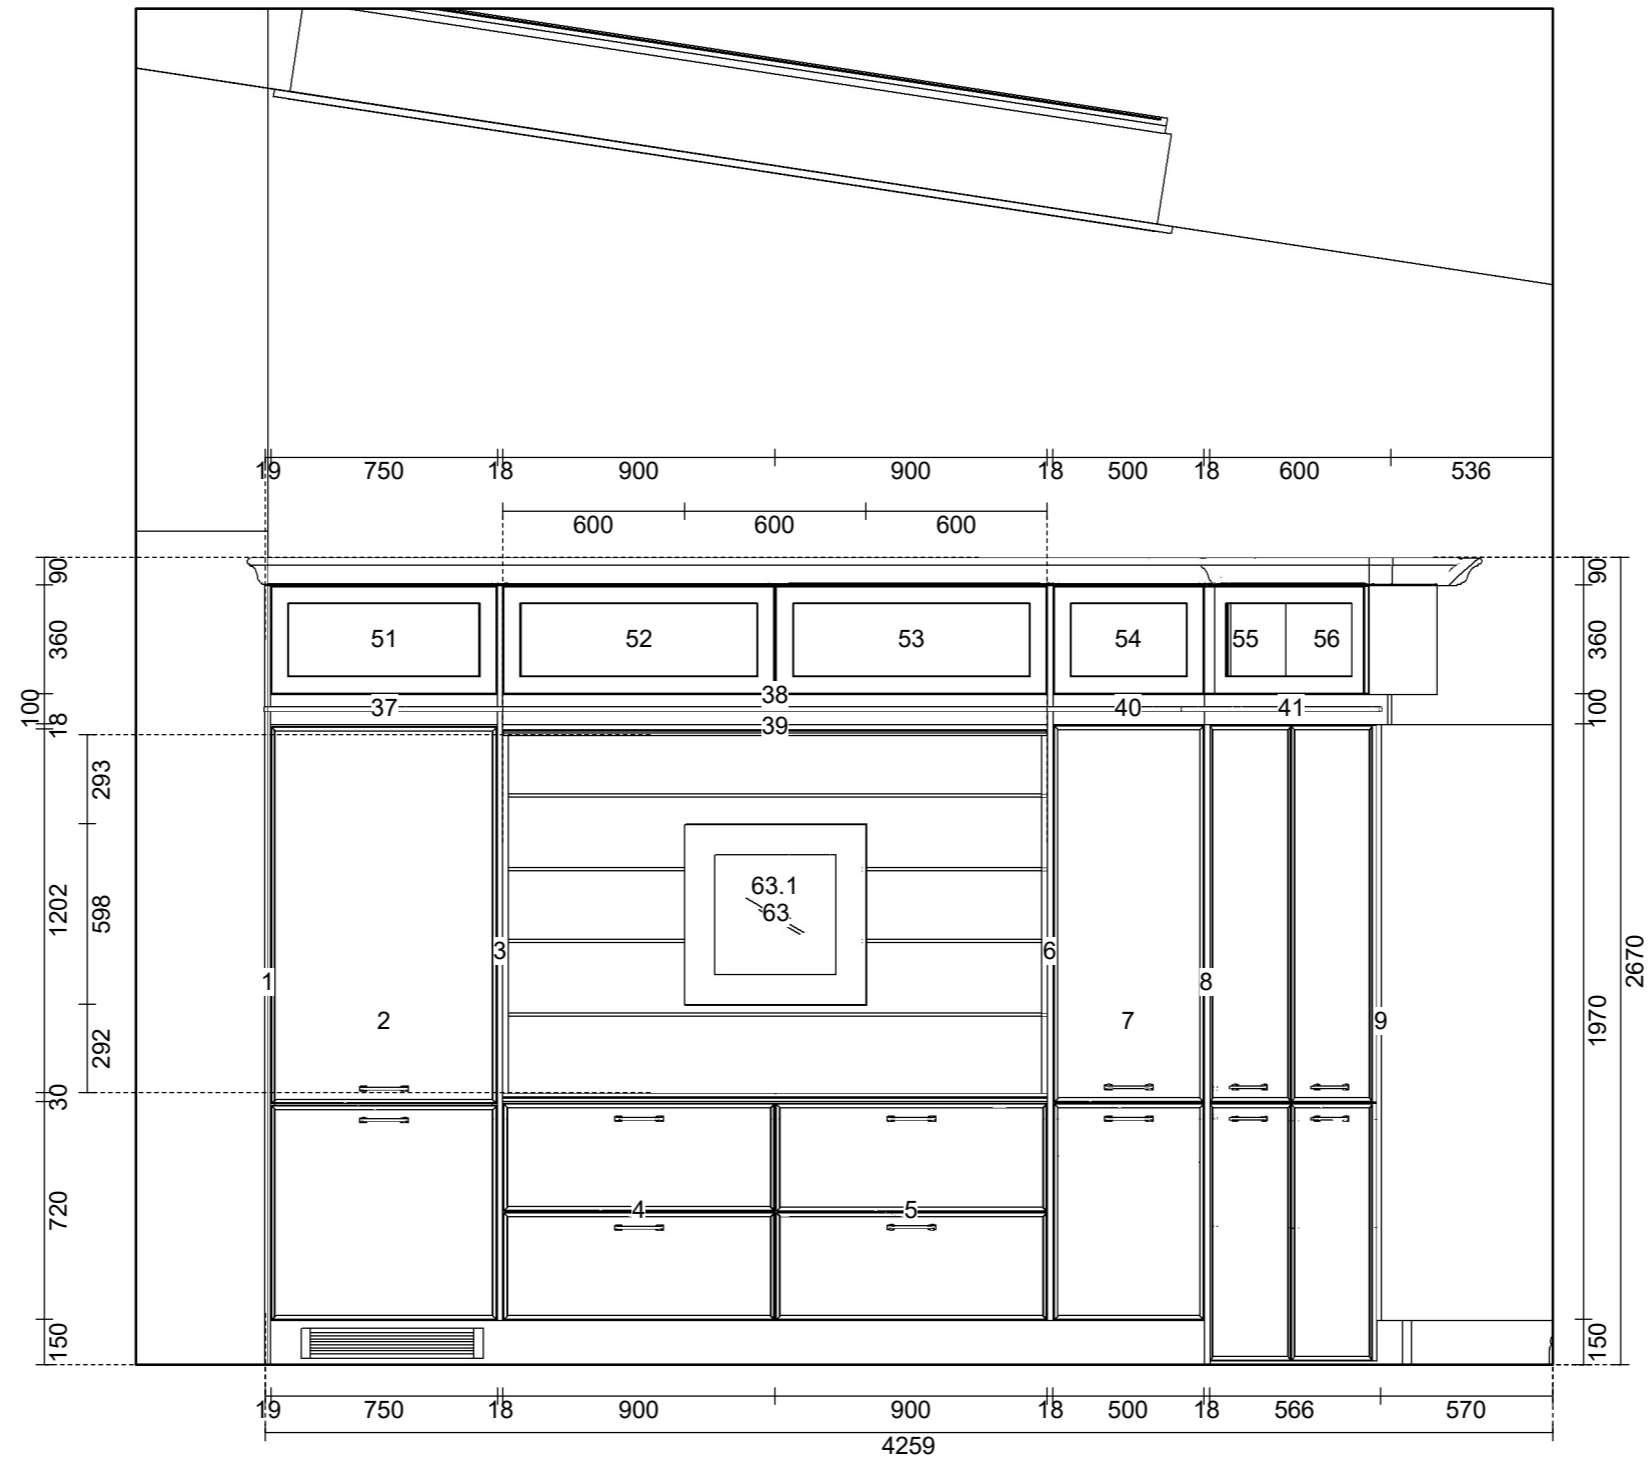

Elevation A


Scale: 1:25 (A3)



KI Tillicoultry Orders  
 76 Moss Road  
 Tillicoultry FK13 6NS  
 Telephone: 01259 237 010

Callerton 31  
 Ferndene - Grain Painted  
 Salesperson: Araminta Glenn  
 Work number: 01259 237 010  
 E-Mail: Araminta.Glenn@kitchensinternational.co.uk

Tilly Callerton Display  
 Home number:

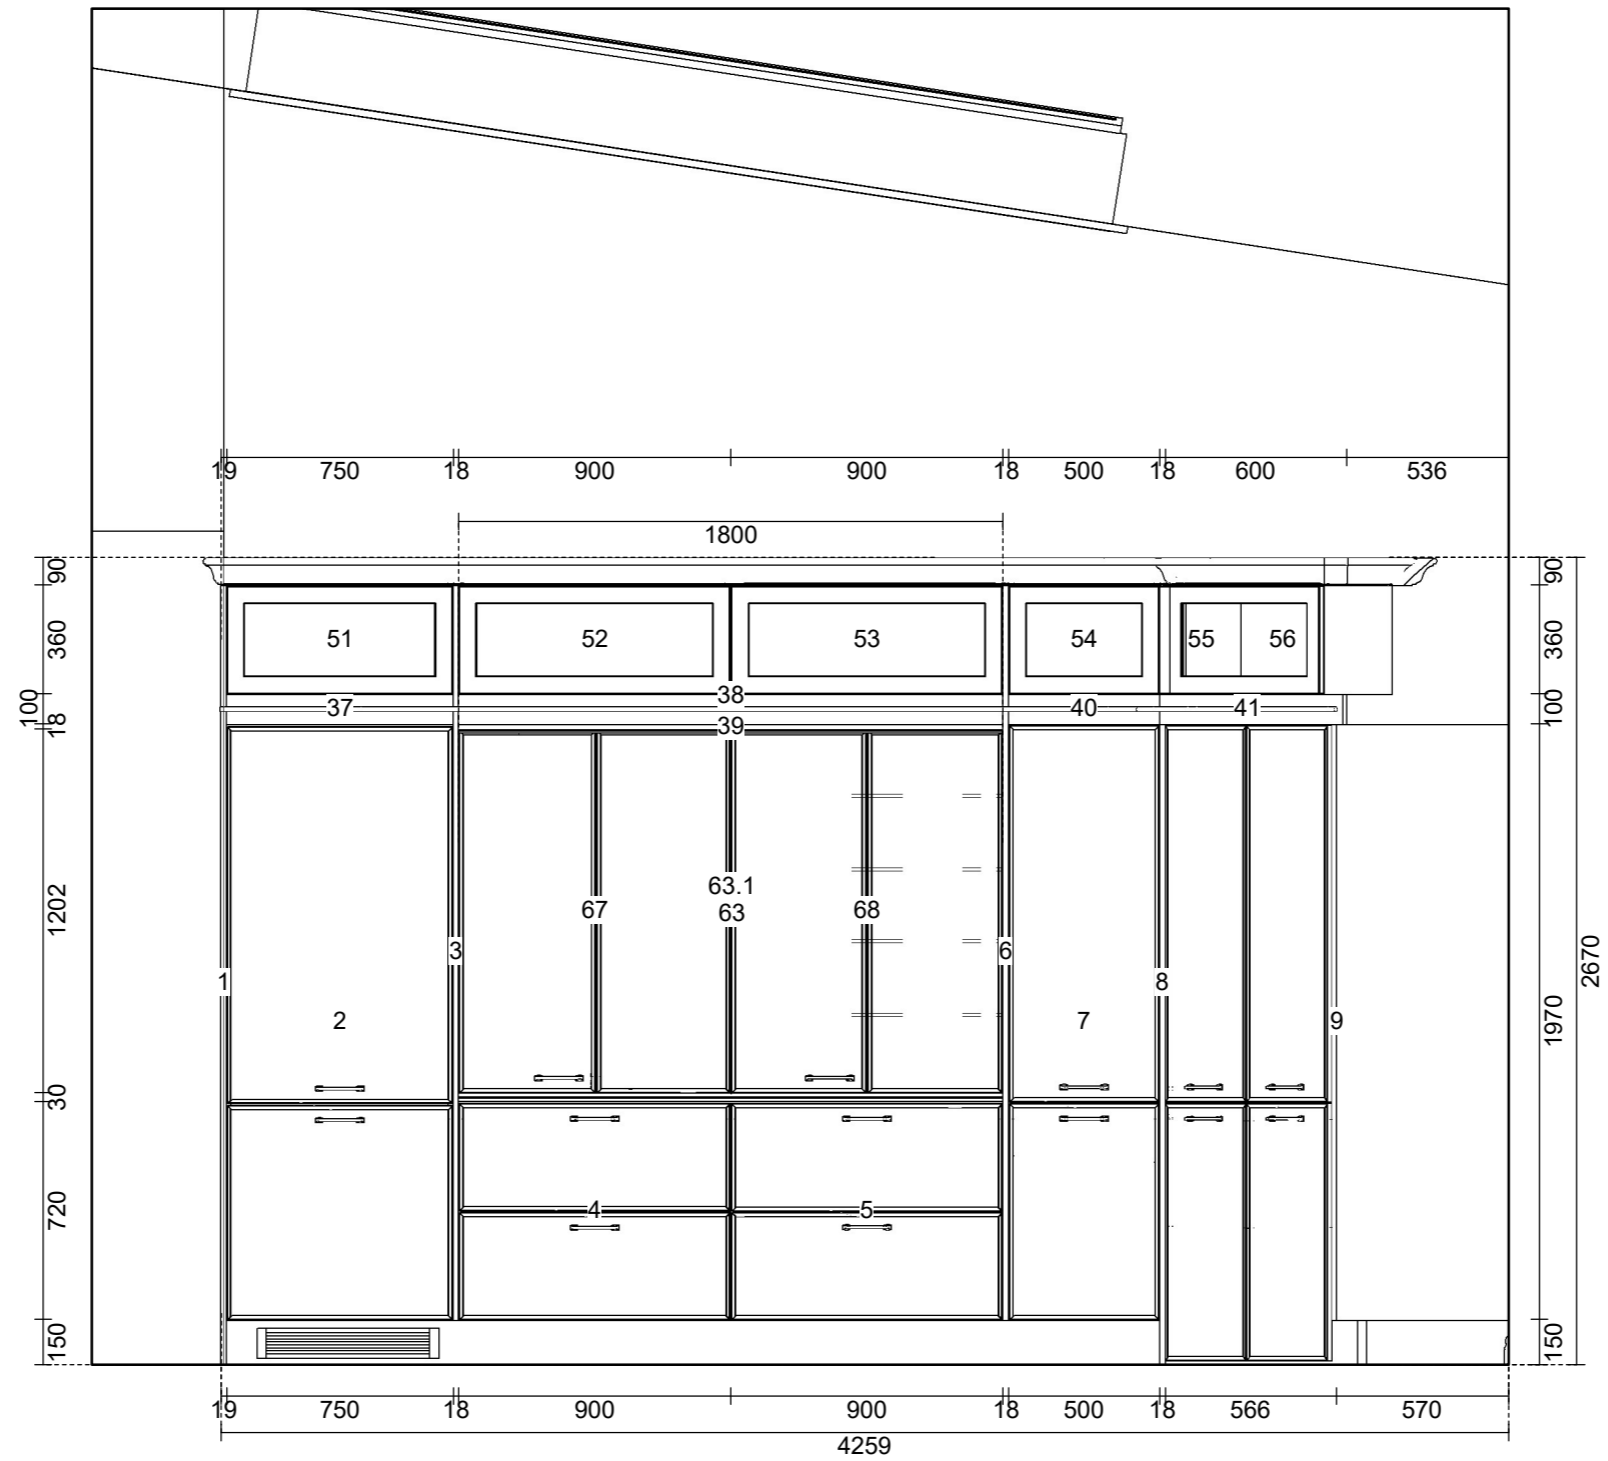

Elevation A


Scale: 1:25 (A3)



KI Tillicoultry Orders  
 76 Moss Road  
 Tillicoultry FK13 6NS  
 Telephone: 01259 237 010

Callerton 31  
 Ferndene - Grain Painted  
 Salesperson: Araminta Glenn  
 Work number: 01259 237 010  
 E-Mail: Araminta.Glenn@kitchensinternational.co.uk

Tilly Callerton Display  
 Home number:

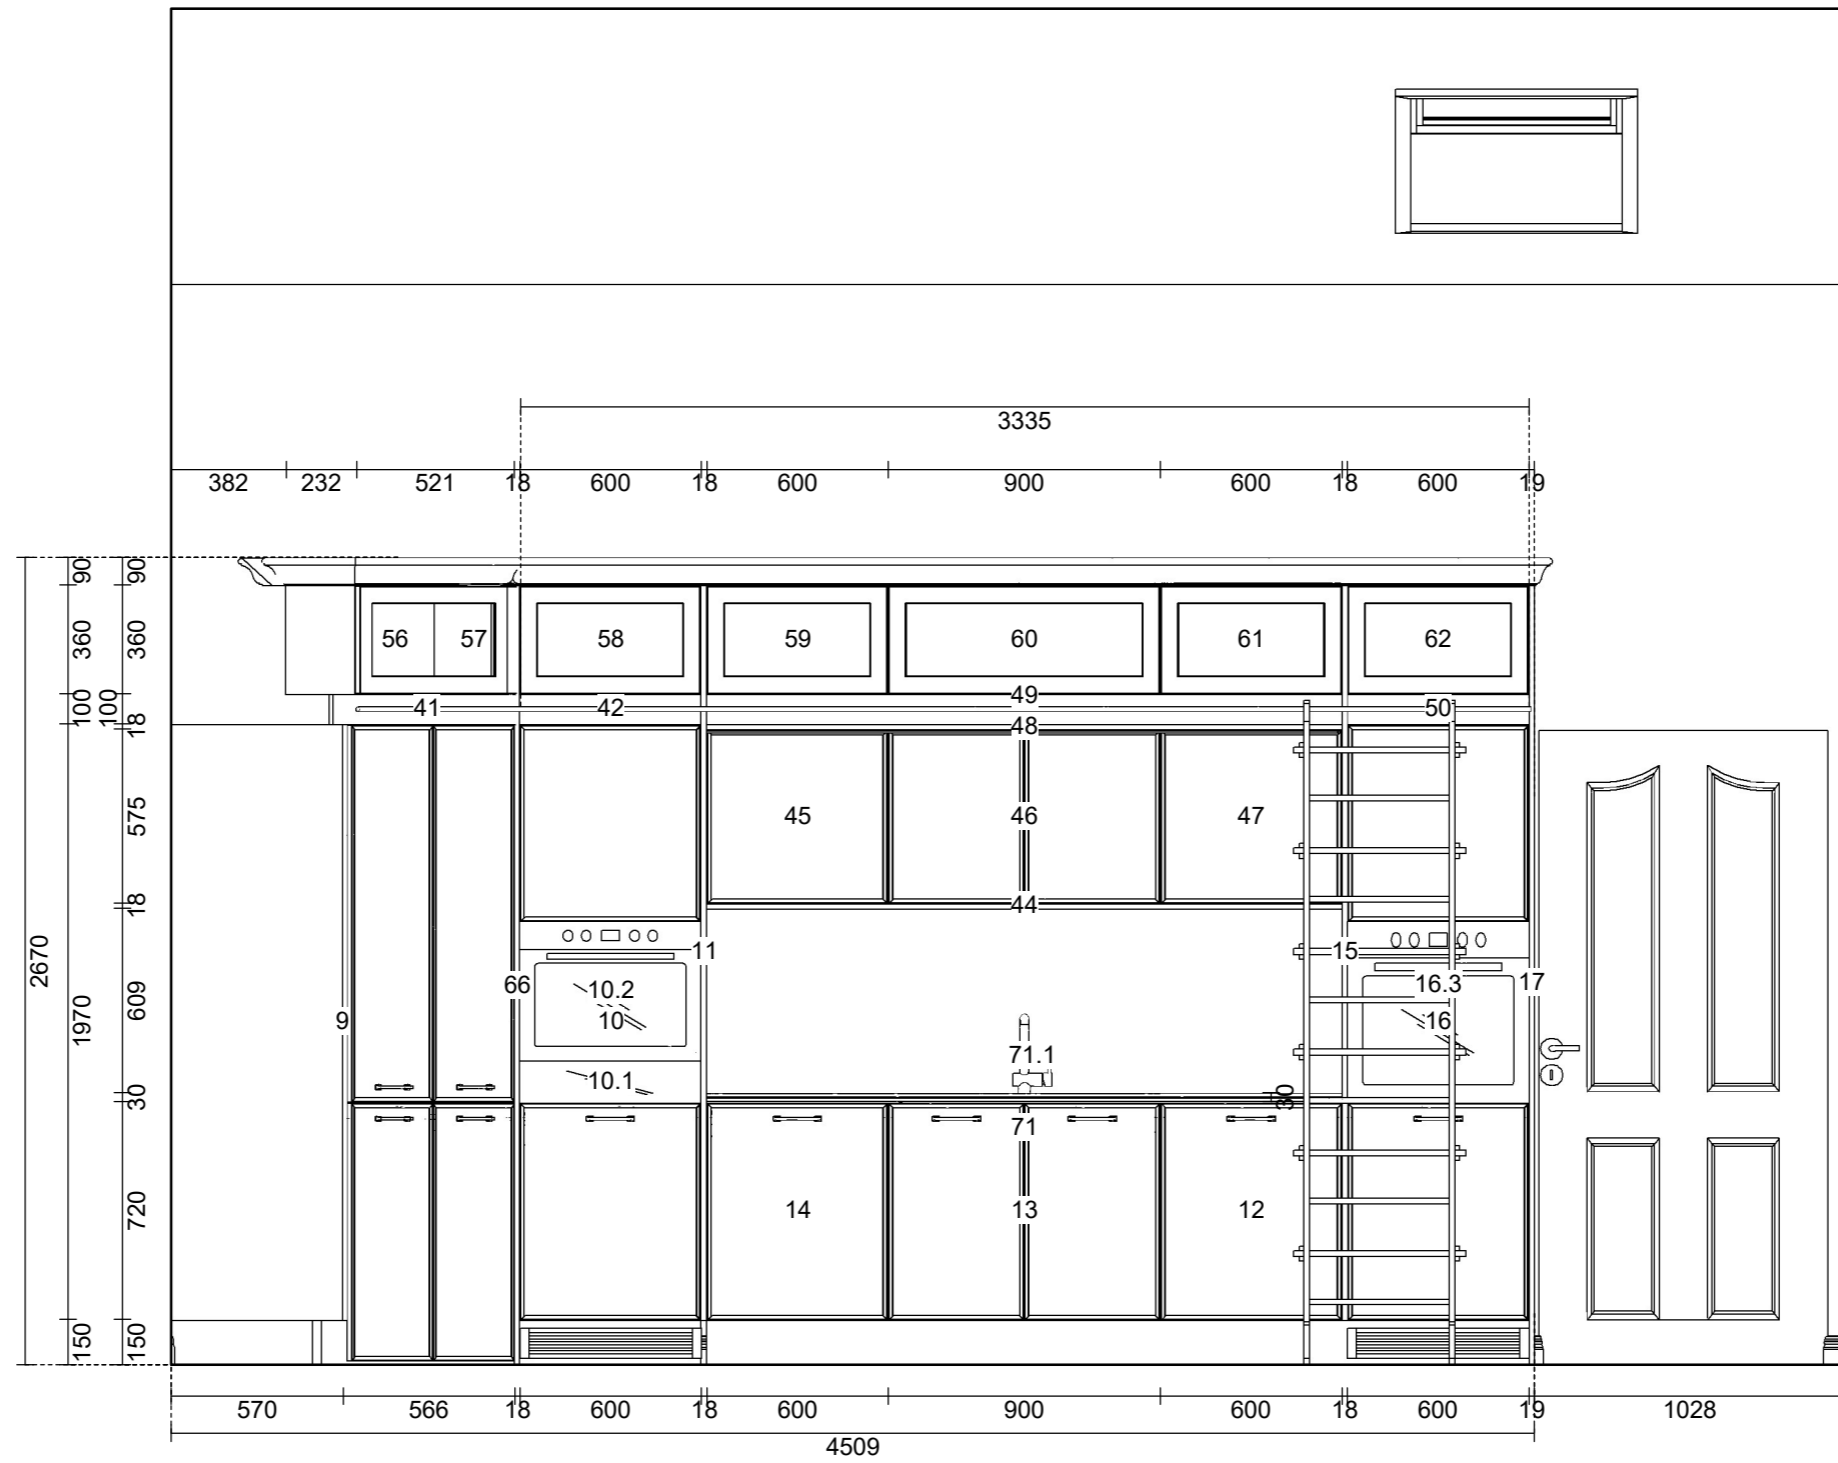

Elevation B


Scale: 1:25 (A3)



KI Tillicoultry Orders  
 76 Moss Road  
 Tillicoultry FK13 6NS  
 Telephone: 01259 237 010

Callerton 31  
 Ferndene - Grain Painted  
 Salesperson: Araminta Glenn  
 Work number: 01259 237 010  
 E-Mail: Araminta.Glenn@kitchensinternational.co.uk

Tilly Callerton Display  
 Home number:

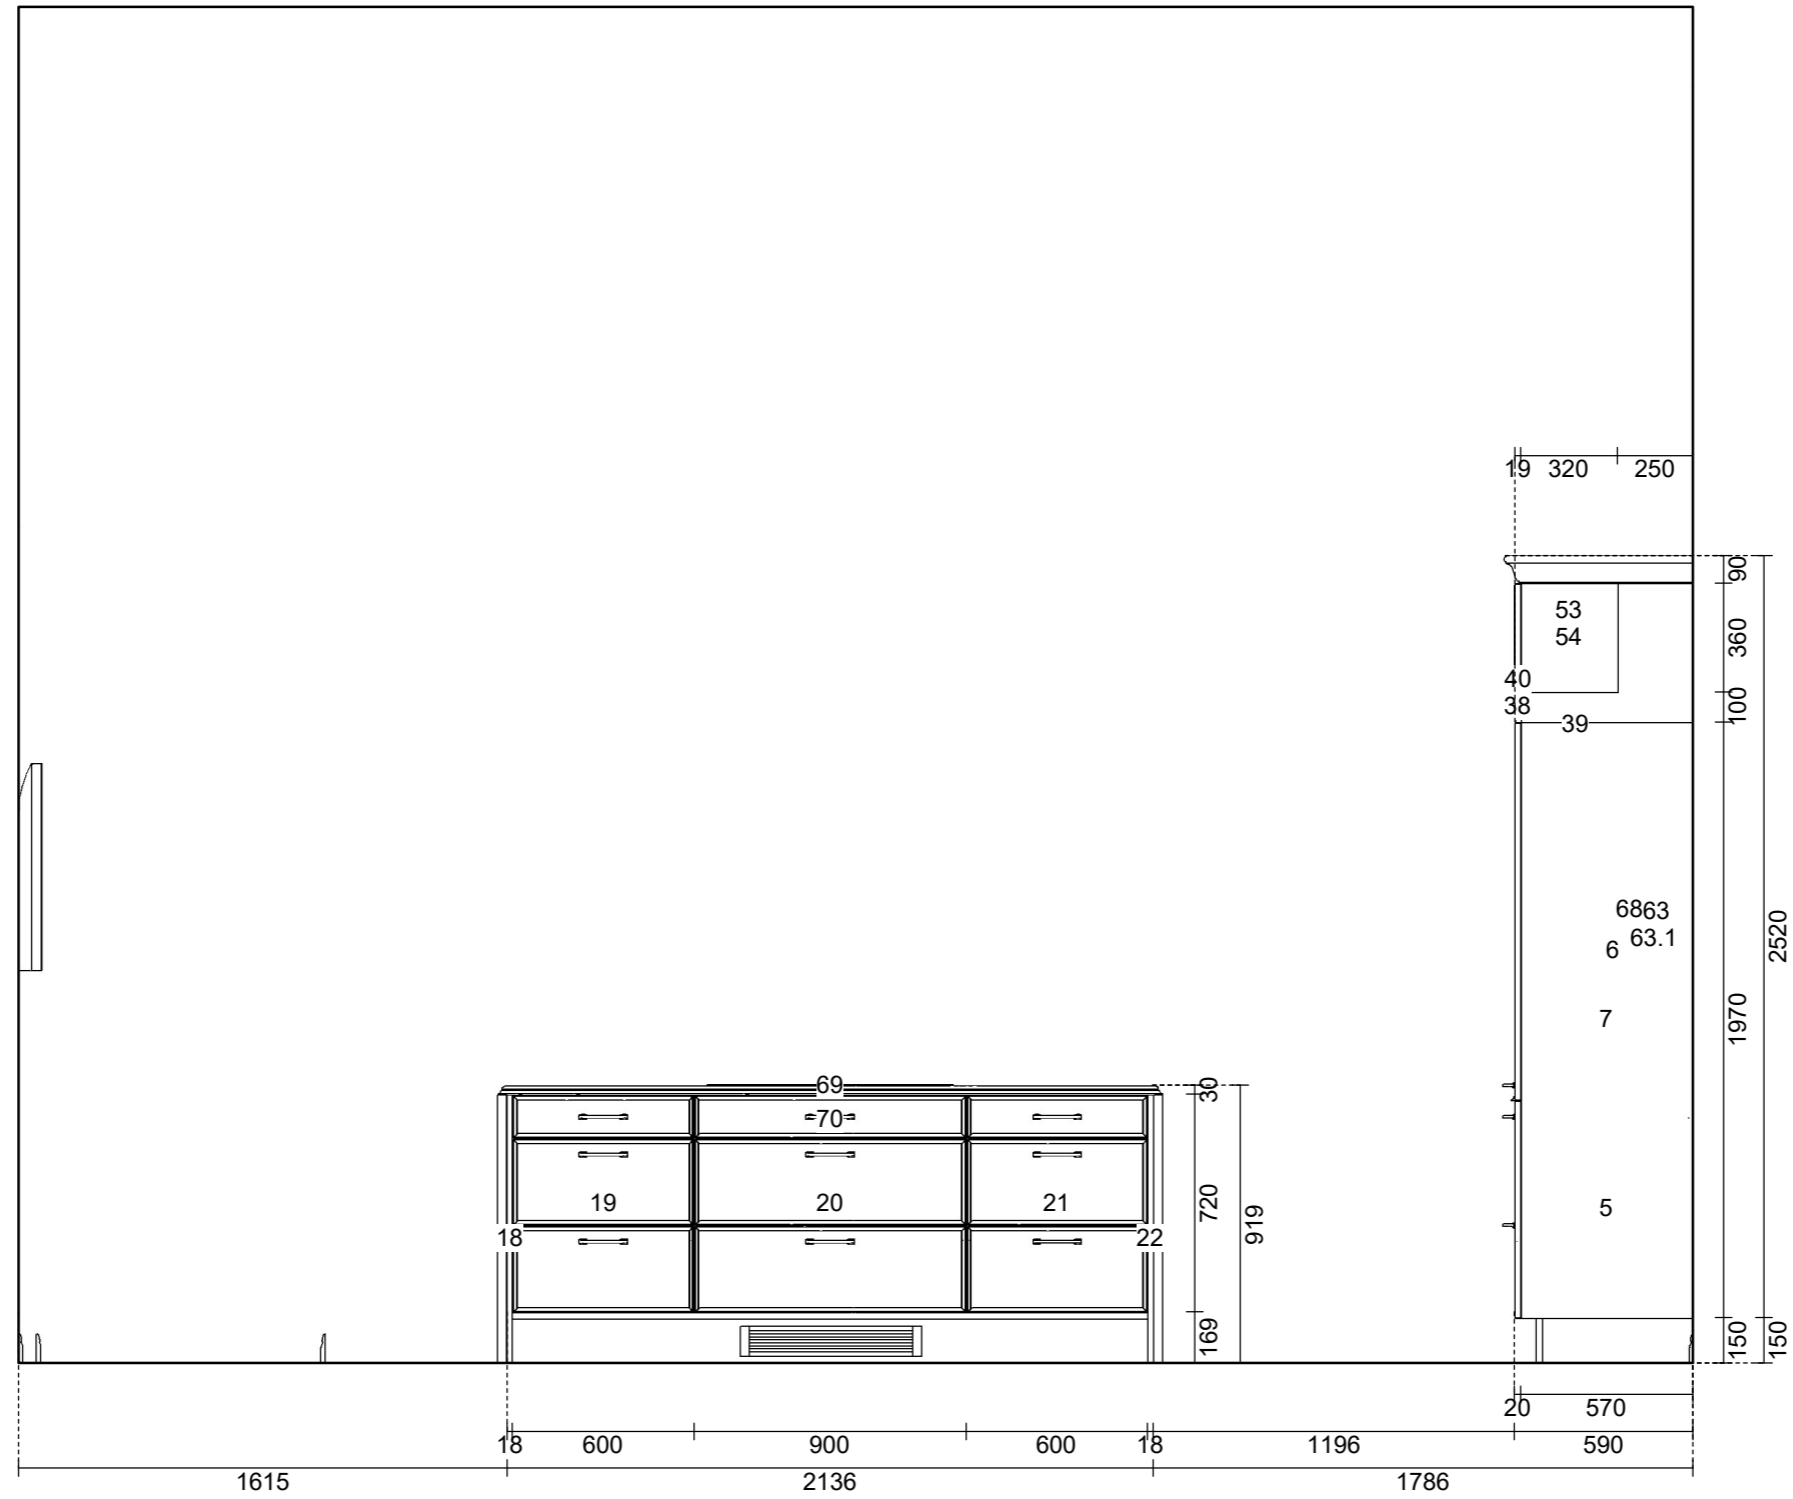

Elevation C


Scale: 1:25 (A3)



KI Tillicoultry Orders  
 76 Moss Road  
 Tillicoultry FK13 6NS  
 Telephone: 01259 237 010

Callerton 31  
 Ferndene - Grain Painted  
 Salesperson: Araminta Glenn  
 Work number: 01259 237 010  
 E-Mail: Araminta.Glenn@kitchensinternational.co.uk

Tilly Callerton Display  
 Home number:

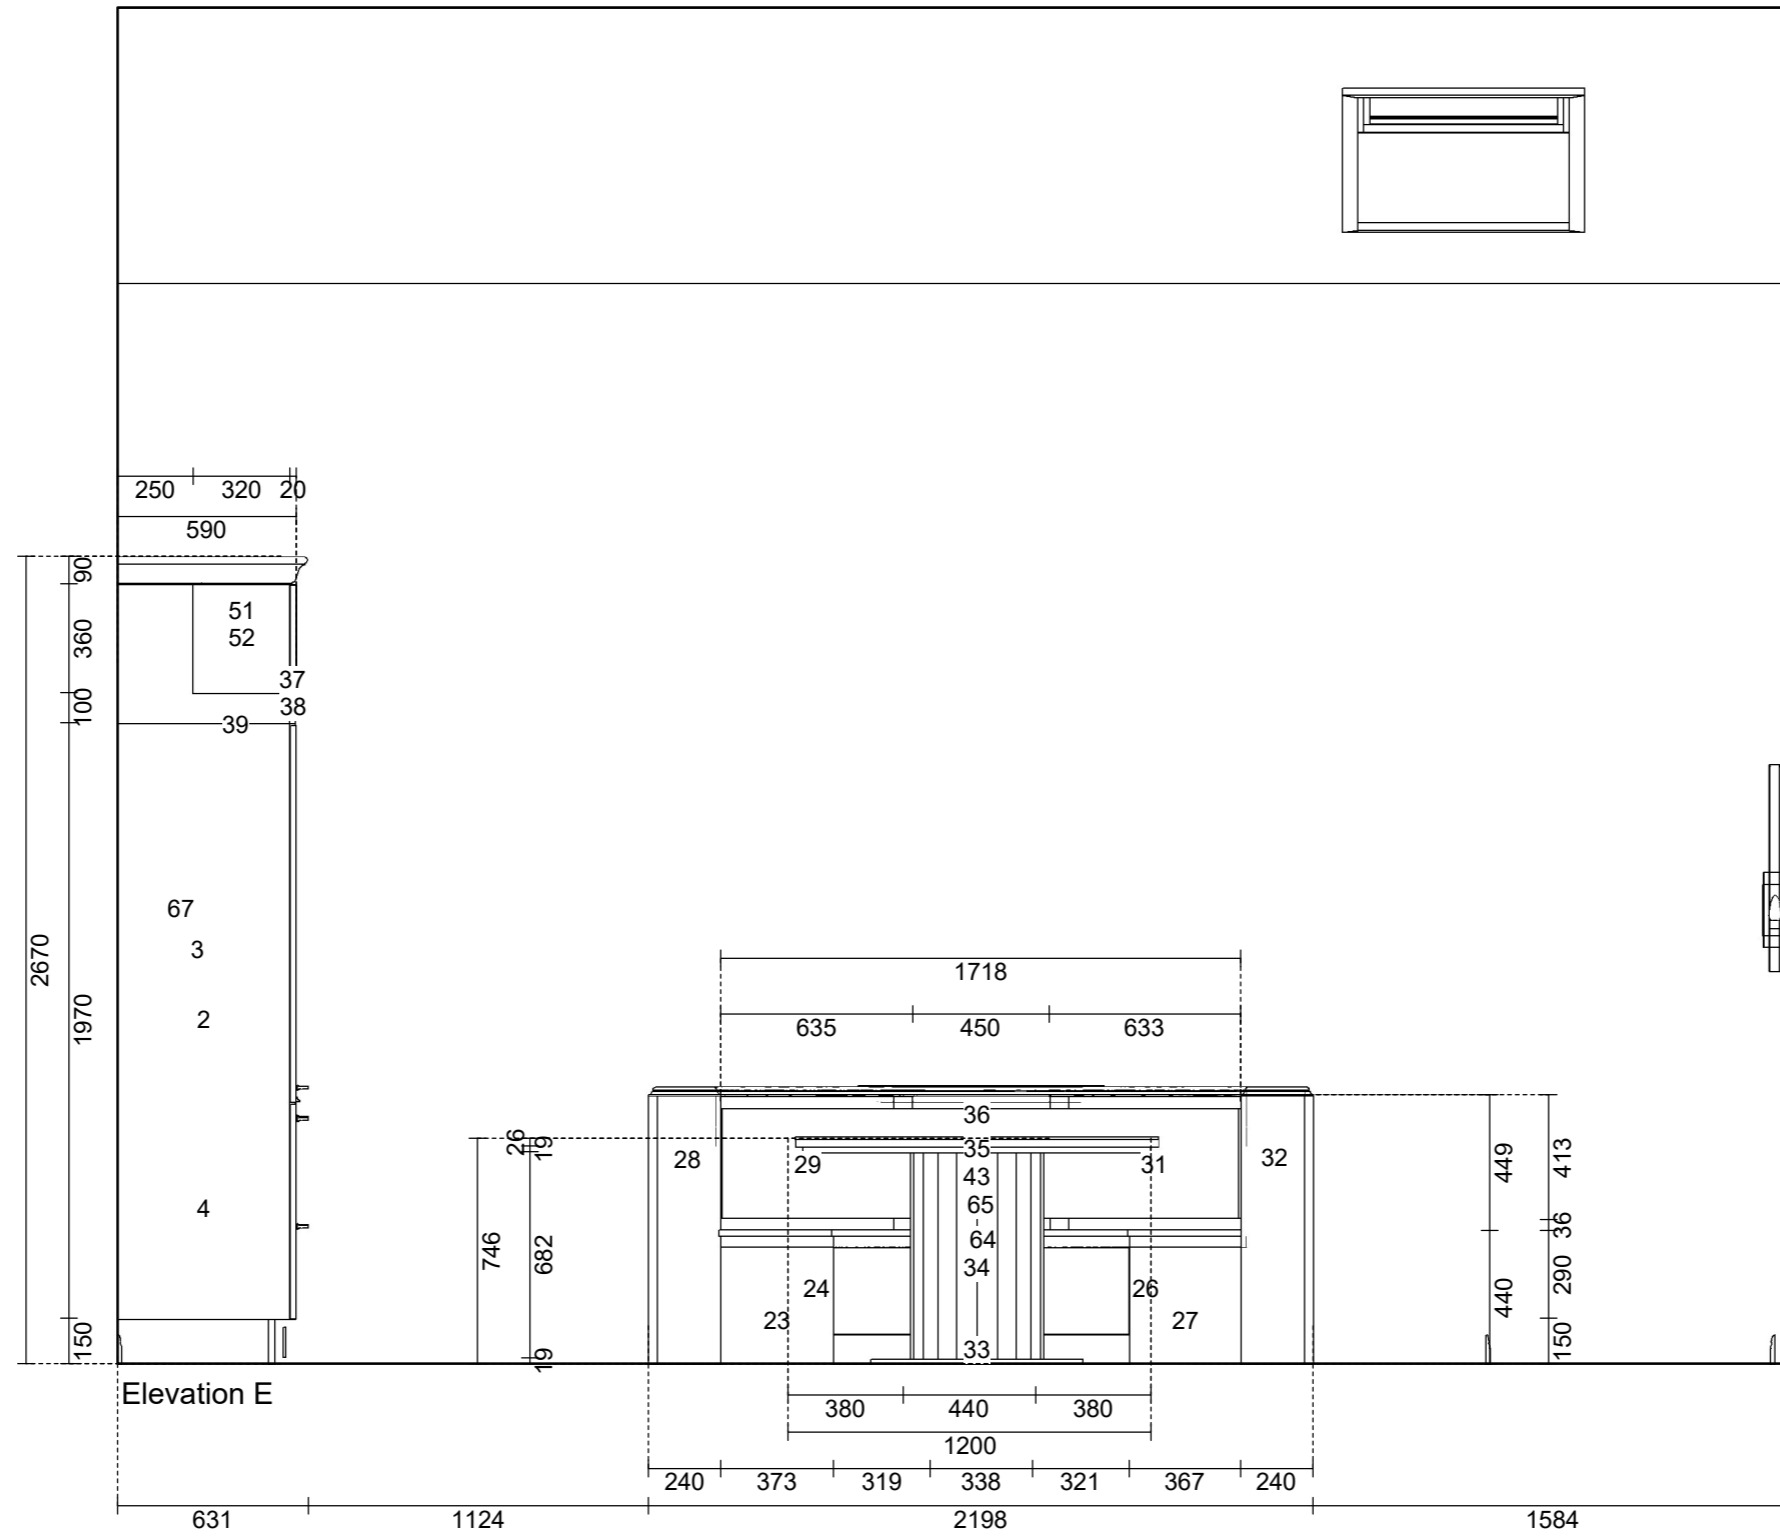


Scale: 1:25 (A3)



KI Tillicoultry Orders  
 76 Moss Road  
 Tillicoultry FK13 6NS  
 Telephone: 01259 237 010

Callerton 31  
 Ferndene - Grain Painted  
 Salesperson: Araminta Glenn  
 Work number: 01259 237 010  
 E-Mail: Araminta.Glenn@kitchensinternational.co.uk

Tilly Callerton Display  
 Home number:

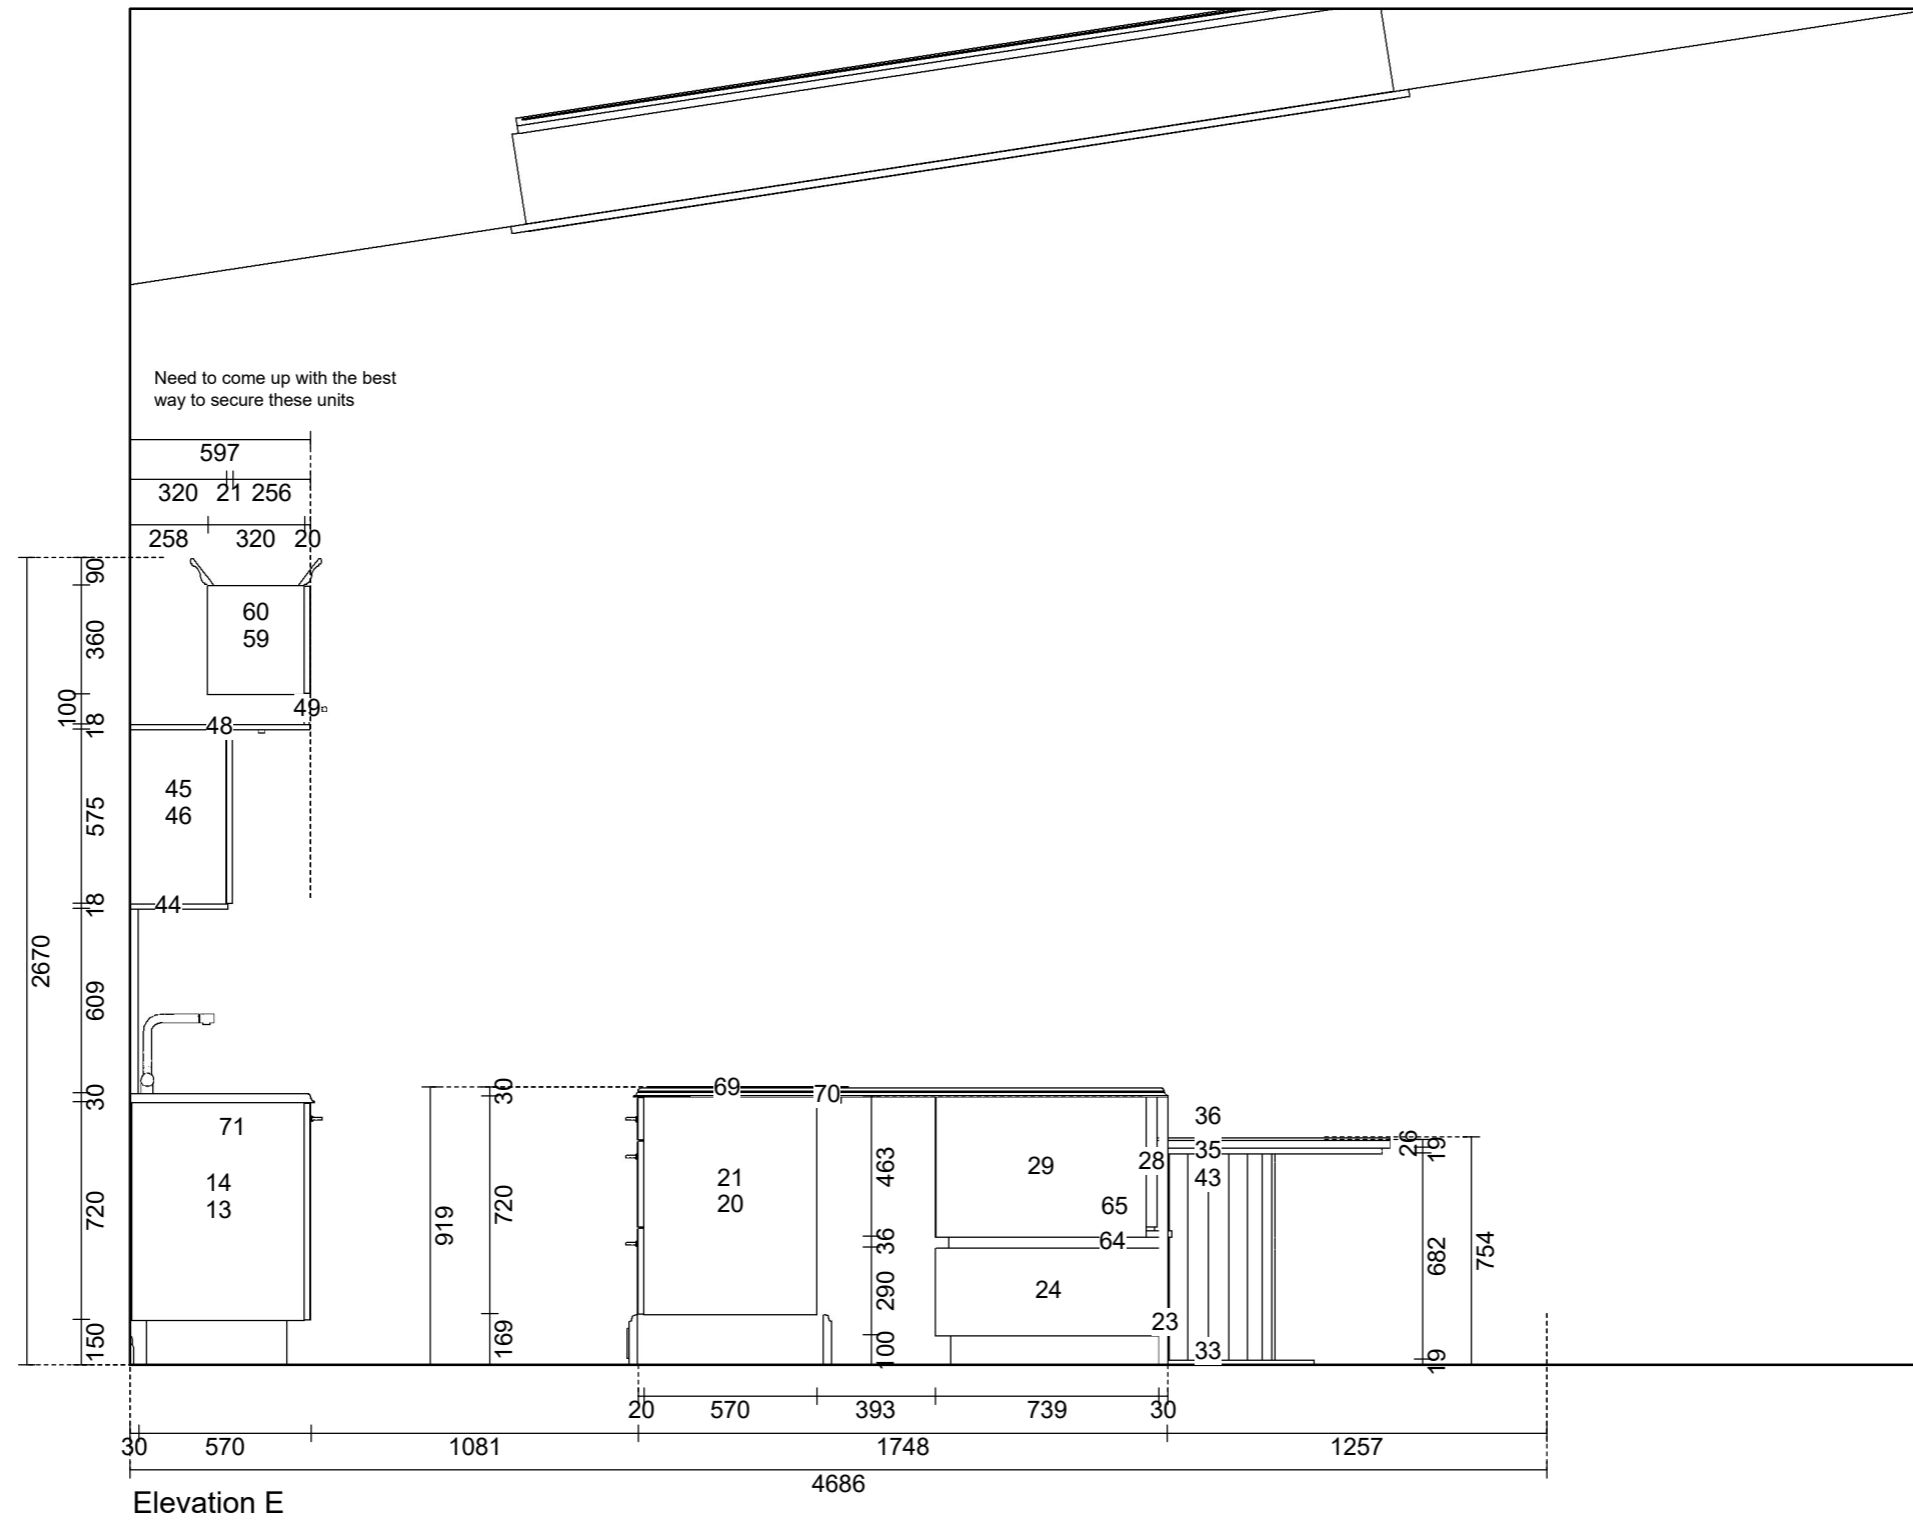

Scale: 1:25 (A3)



KI Tillicoultry Orders  
 76 Moss Road  
 Tillicoultry FK13 6NS  
 Telephone: 01259 237 010

Callerton 31  
 Ferndene - Grain Painted  
 Salesperson: Araminta Glenn  
 Work number: 01259 237 010  
 E-Mail: Araminta.Glenn@kitchensinternational.co.uk

Tilly Callerton Display  
 Home number: