

Elevation B


Scale: 1:25 (A3)



KI Tillicoultry Quotes
76 Moss Road
Tillicoultry FK13 6NS

Callerton 31
Balham 90
Salesperson: Minty Glenn
E-Mail: araminta.glenn@kitchensinternational.co.uk
Designer: Minty Glenn

Displays tilly
Home number:

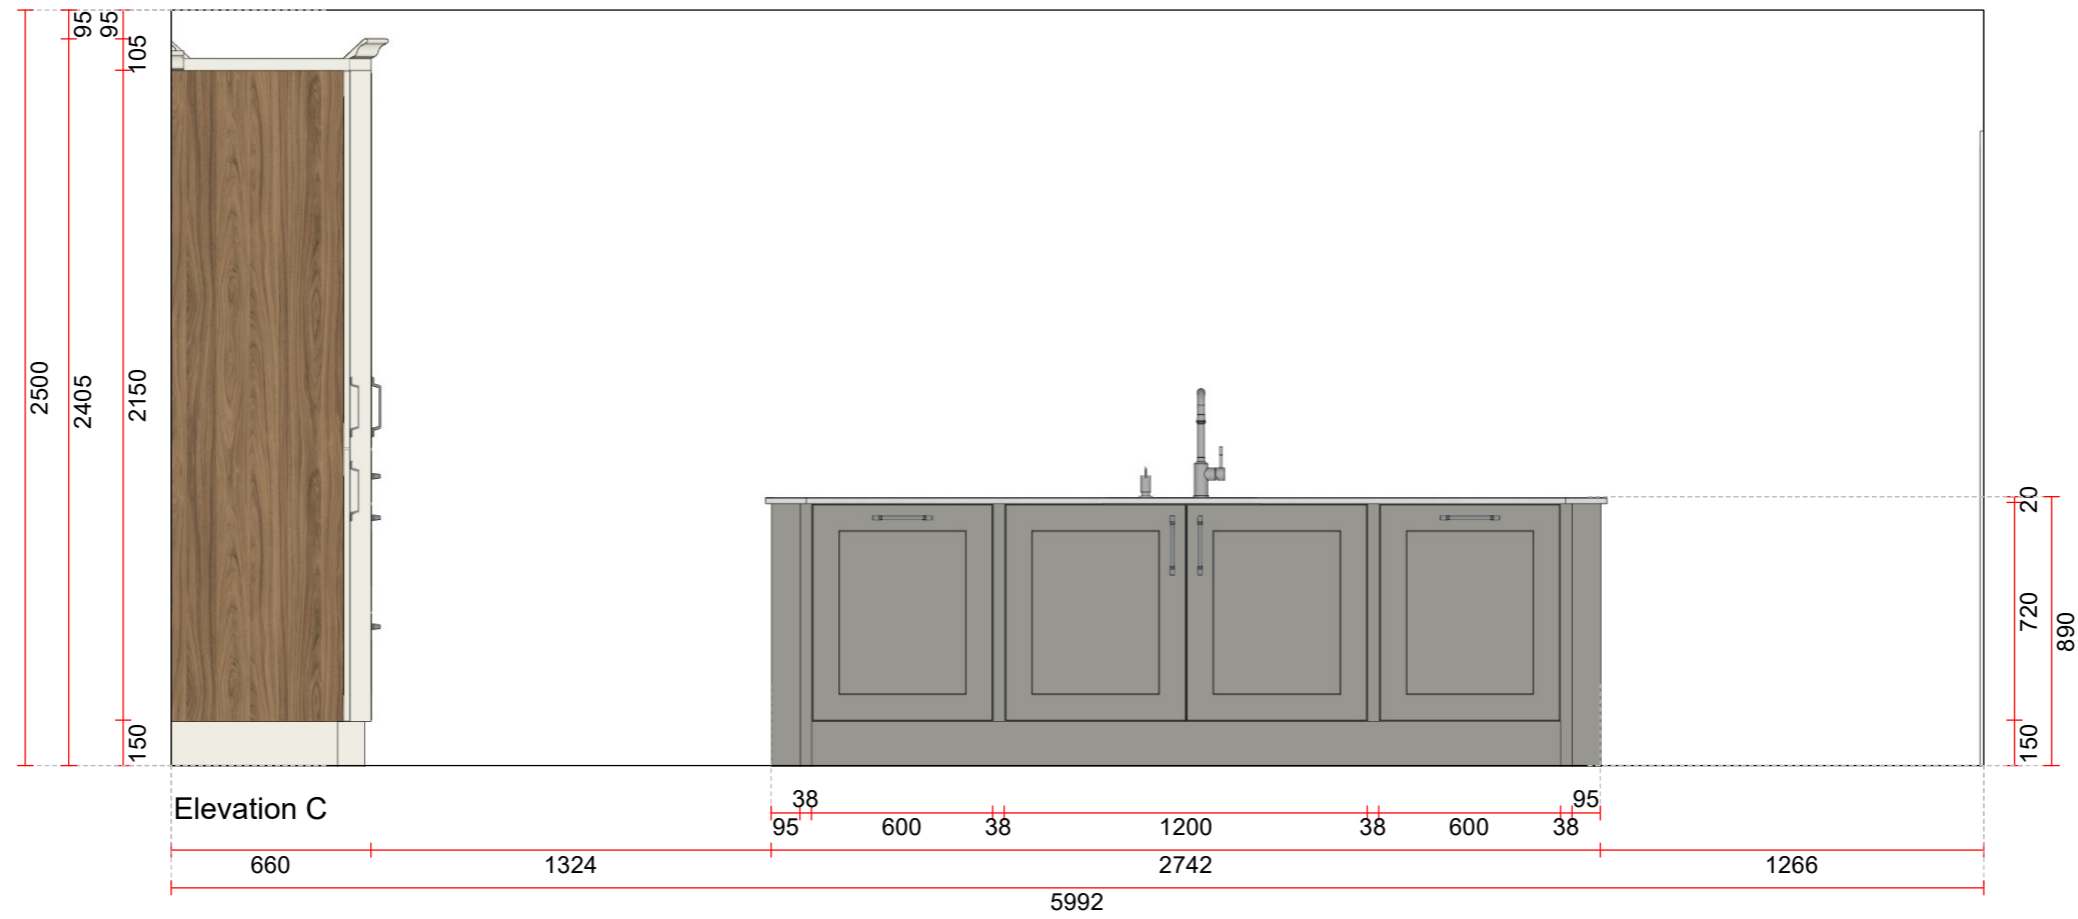

Scale: 1:25 (A3)




KI Tillicoultry Quotes
76 Moss Road
Tillicoultry FK13 6NS

Callerton 31
Balham 90

Salesperson: Minty Glenn
E-Mail: araminta.glenn@kitchensinternational.co.uk
Designer: Minty Glenn

Displays tilly

Home number:

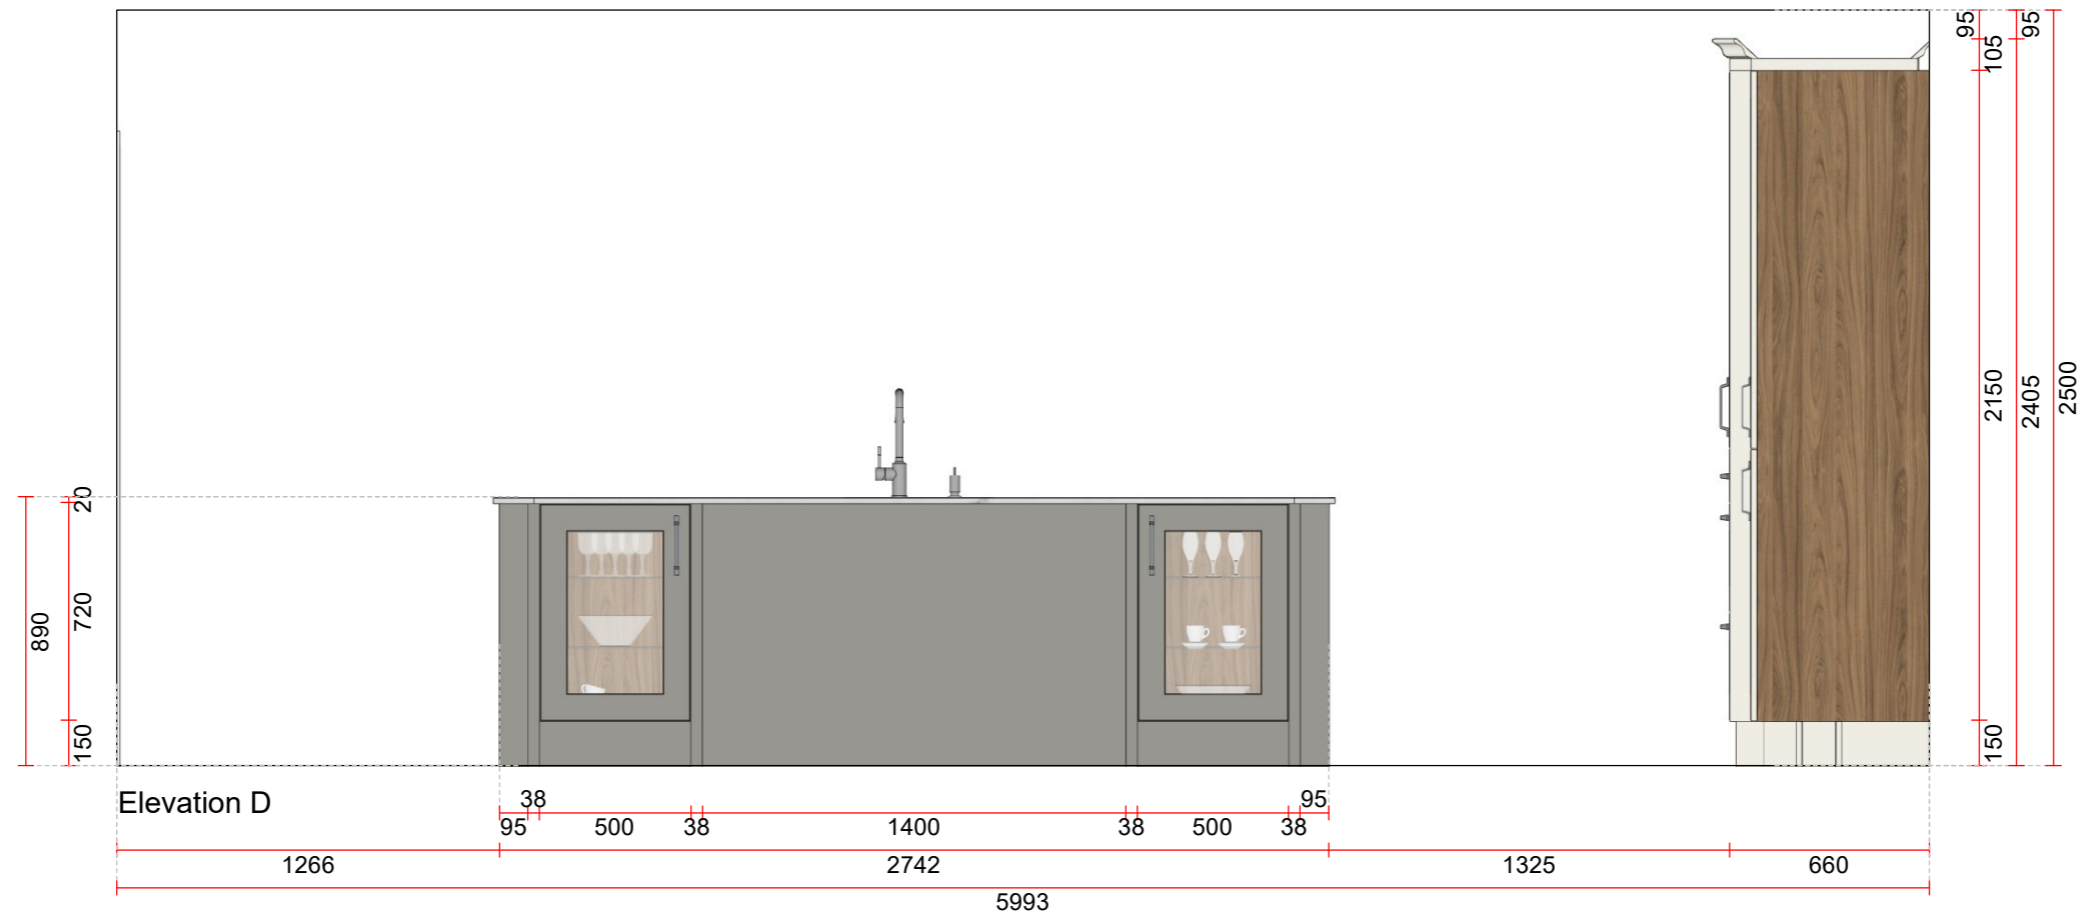

Scale: 1:25 (A3)



KI Tillicoultry Quotes
76 Moss Road
Tillicoultry FK13 6NS

Callerton 31
Balham 90

Salesperson: Minty Glenn
E-Mail: araminta.glenn@kitchensinternational.co.uk
Designer: Minty Glenn

Displays tilly

Home number:



Elevation A

Scale: 1:25 (A3)



KI Tillicoutry Quotes
76 Moss Road
Tillicoutry FK13 6NS

Callerton 31
Balham 90

Salesperson: Minty Glenn
E-Mail: araminta.glenn@kitchensinternational.co.uk
Designer: Minty Glenn

Displays tilly

Home number: